


Jordvoll

Gjerde

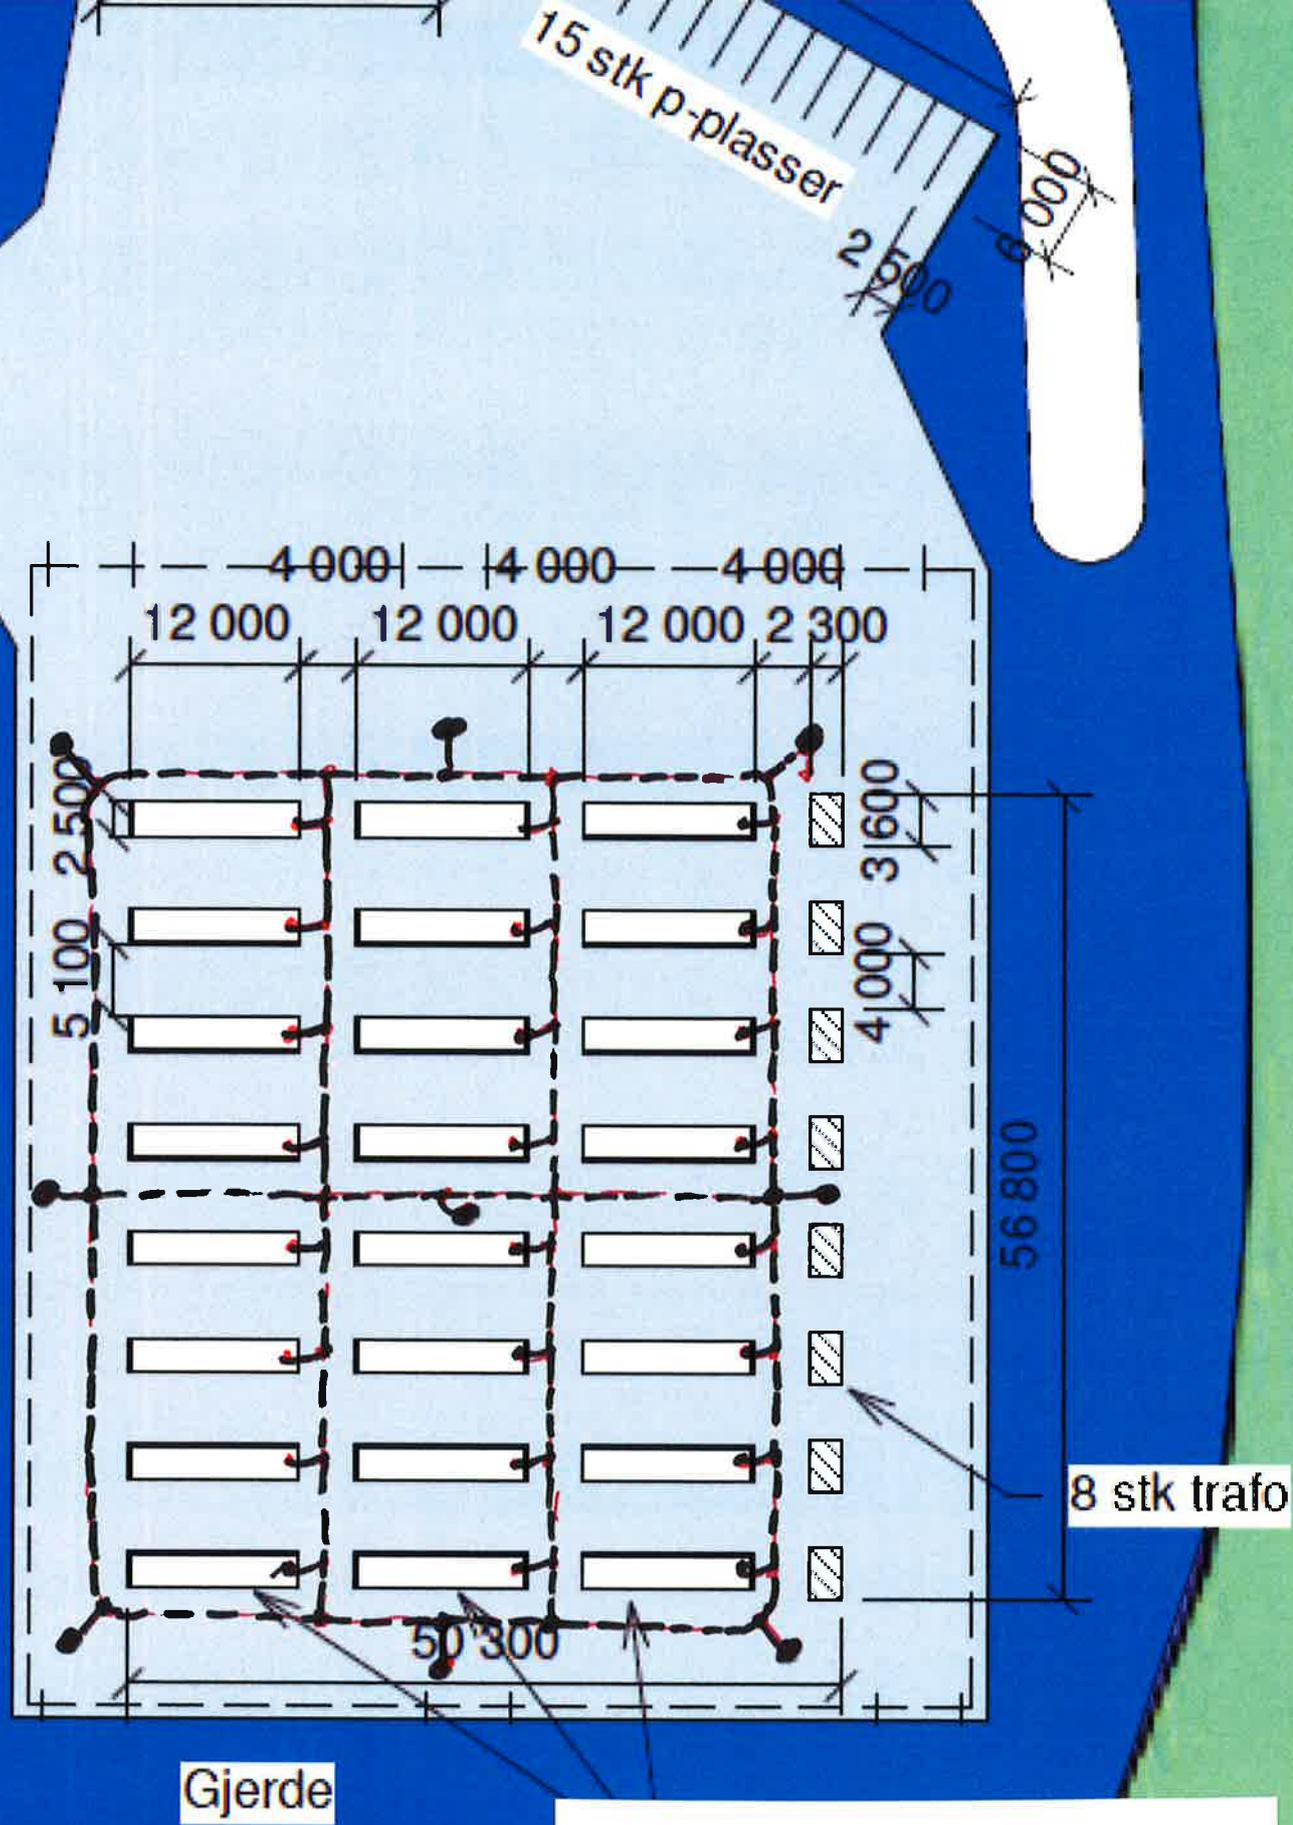

- = jordspyd
- — = 50 mm² Cu-wire

Datapark Alvdal
Skisse prinsipp jordings / lynvernanlegg
Norconsult AS
2018-08-16 janyl